

9TH FLOOR PLAN\_OFFICES

SCALE 1:100



SHIYARCH

No.	Revision	Checked By	Date

Project Title:

IMMIGRATION OFFICE  
(AT STAR CLOUD BUILDING)








Client:  
MALDIVES IMMIGRATION

INTERIOR DESIGN

Drawing Title:  
SITE PLAN

Architect: SHIYA	Interior Designer: -
Drawn By: SHIYA	Checked By: -
Paper: A3	Project No: -
Date: FEBRUARY 2021	Scale: AS GIVEN
Drawing No: D-01 /01	

Copyright: The concept and design in this drawing are the properties of shiyarch. unauthorized use of any kind or copying of whole or part of this drawing, concept or design or use on projects or sites other than specified on this drawing is prohibited and apply as terms and conditions under which the client is entitled to use the concept or design in this drawing.

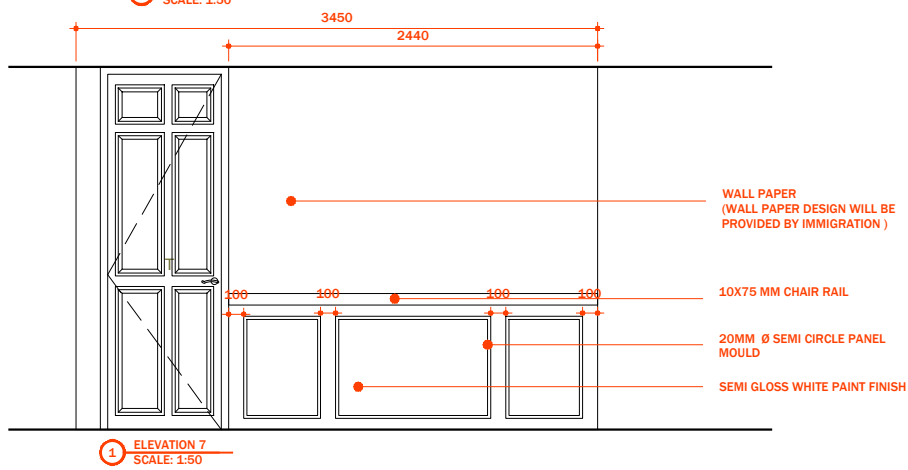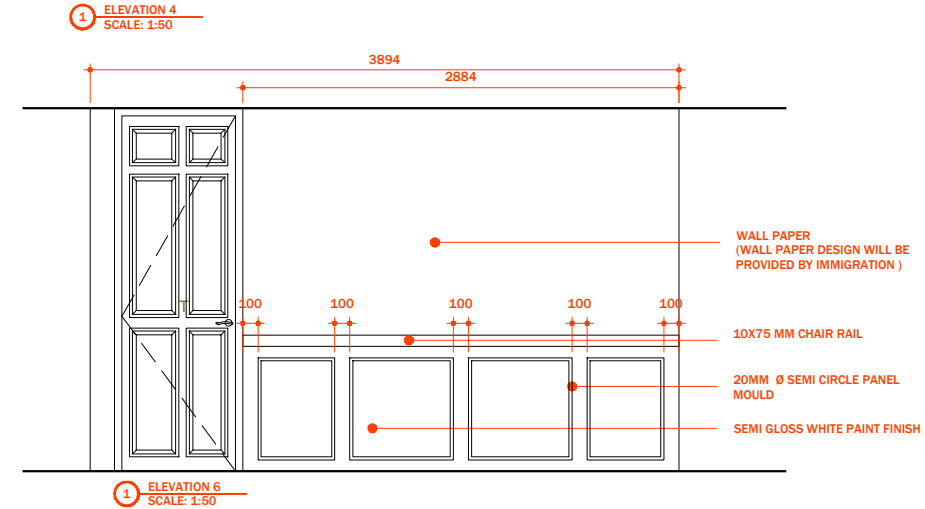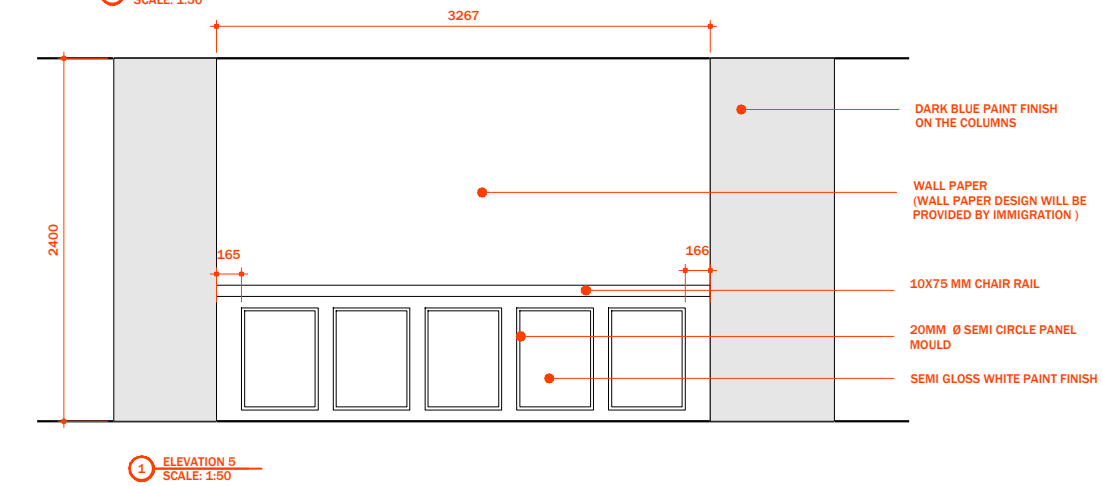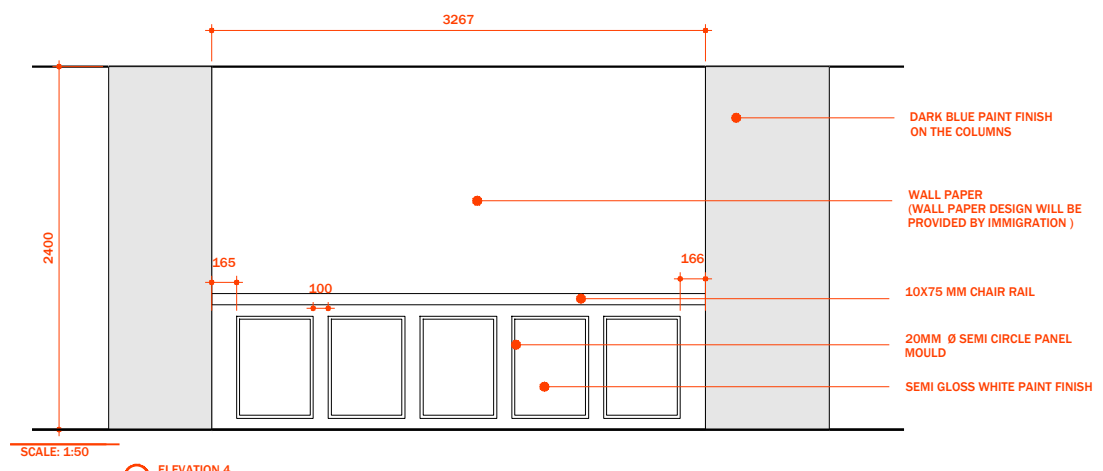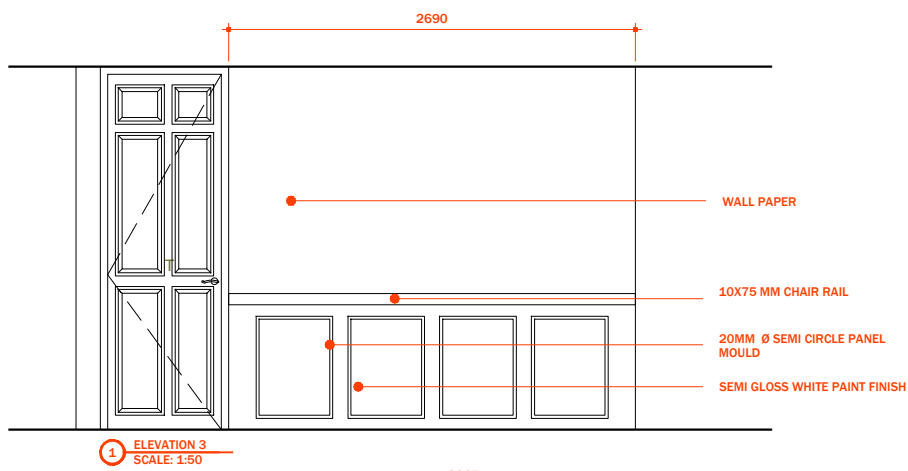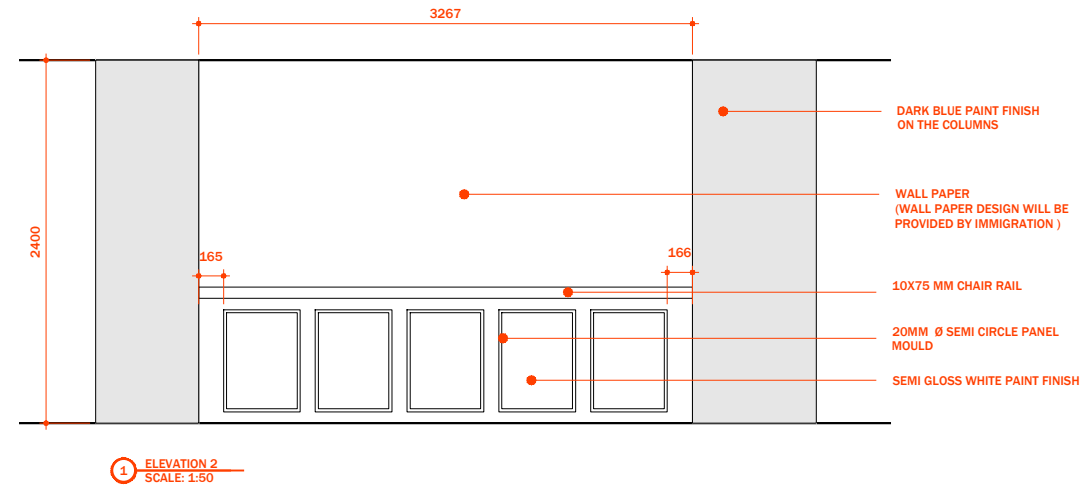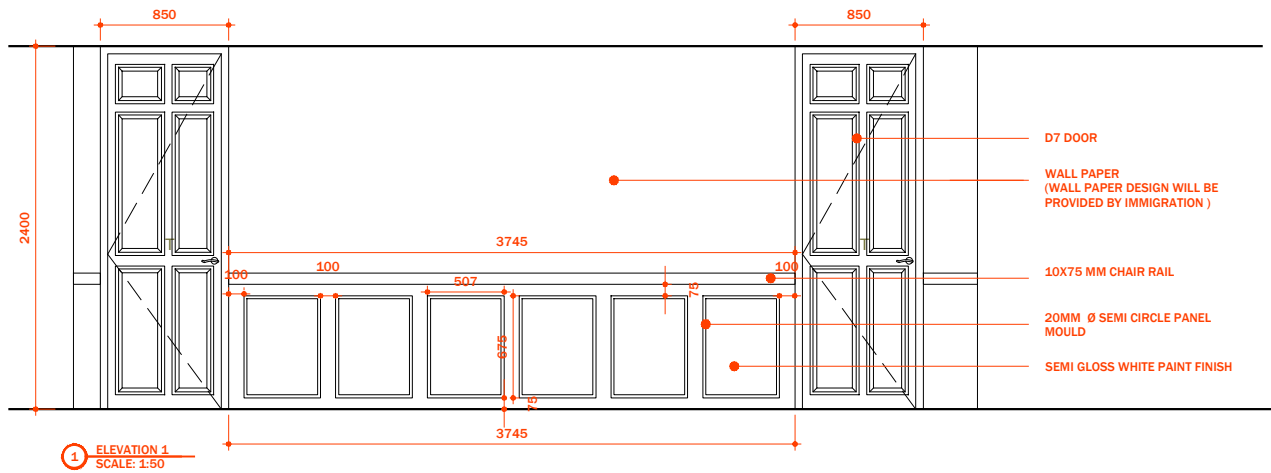

**SHIYARCH**

No.	Revision	Checked By	Date

Project Title:  
**IMMIGRATION OFFICE  
(AT STAR CLOUD BUILDING)**

Client:  
**MALDIVES IMMIGRATION**

**INTERIOR DESIGN**

Drawing Title:  
**ELEVATIONS**

Architect: -	Interior Designer: -
Drawn By: SHIYA	Checked By: -
Paper: A3	Project No: -
Date: FEBRUARY 2021	Scale: AS GIVEN
Drawing No: <b>D-01 /01</b>	

Copyright: The concept and design in this drawing are the properties of shiyarch. unauthorised use of any kind or copying of whole or part of this drawing, concept or design or use on projects or sites other than specified on this drawing is prohibited and apply as terms and conditions under which the client is entitled to use the concept or design in this drawing.